

COMMERCE PLACE

10155 - 102 Avenue, Edmonton, AB

RETAIL FOR LEASE

Contacts:

Brett Killips

Partner
780 702 2948
brett.killips@cwedm.com

Dustin Bateyko

Partner
780 702 4257
dustin.bateyko@cwedm.com

Cody Miner, B.COMM.

Sales Assistant
780 702 2982
cody.miner@cwedm.com

Cushman & Wakefield Edmonton is independently owned and operated / A Member of the Cushman & Wakefield Alliance. No warranty or representation express or implied is made to the accuracy or completeness of the information contained herein, and same is submitted subject to errors, omissions, change of price, rental or other conditions, withdrawal without notice, and to any special listing conditions imposed by the property owner(s). As applicable, we make no representation as to the condition of the property for properties in question. February, 2025



COMMERCE PLACE

10155 - 102 AVENUE, EDMONTON, AB

THE OPPORTUNITY

Commerce Place is a 27-storey AA-class office and retail destination prominently located in the centre of Edmonton's downtown financial core. With over 600,000 square feet of office space and 118,000 square feet of premium mixed use office, restaurants, and retail space, Commerce Place offers convenience, comfort and class to tenants and visitors, alike. Situated on the corner of Jasper Avenue and 102 Street, Commerce Place features heated, underground parking, convenient access to all forms of public transit including the LRT and Edmonton Transit bus service, as well as a direct connection to the temperature controlled, above and below ground pedway system. Tenants enjoy exclusive access to a brand new conference facility and Tenant dedicated bicycle parking.

MAIN FLOOR RETAIL

AVAILABLE AREA
IMMEDIATE POSSESSION

Unit 100 | 6,440 SF

Unit 132 | 1,118 SF

Unit 142 | 3,676 SF

Unit 159 | 1,599 SF

Unit 161 | 1,175 SF

Unit 163 | 7,347 SF

Unit 170 | 1,046 SF

Unit 187 | 2,393 SF

Unit 189 | 2,372 SF

Unit 195 | 2,184 SF

Up to ± 10,121 SF contiguous

FOR LEASE

LEASE RATE

Flexible

ADDITIONAL RENT

Op Costs: \$16.71

Taxes: \$5.01

Total: \$21.72 (est. 2025)

PARKING

3 levels of underground
heated parking



PROPERTY FEATURES

AMENITIES

Best-in-class Property Management Team
 Brand new conference facility
 2 storey granite retail pavilion
 Multiple food and amenity based retailers located in retail pavilion
 3 level underground heated parkade
 Tenant-exclusive bicycle parking facility
 Good Life Fitness Facility

PARKING

Total parking stalls: 621
 Parking ratio: 1/1,500sq.ft.
 Parking description:
 Random \$325.00/month;
 Reserved \$375.00/month
 Daily & hourly parking available
 Electrical vehicle charge stations

SUSTAINABLE CERTIFICATIONS

BOMA Best Certified Gold
 LEED8 Gold

2ND FLOOR RETAIL

AVAILABLE AREA IMMEDIATE POSSESSION


Unit 220 | 1,538 SF
 Unit 244 | 5,050 SF
 Unit 248 | 1,490 SF
 Unit 257 | 422 SF
 Unit 261 | 1,781 SF
 Unit 274 | 1,232 SF
 Unit 276 | 216 SF
 Unit 279 | 379 SF

FOR LEASE

LEASE RATE
 Flexible

ADDITIONAL RENT
 Op Costs: \$16.71
 Taxes: \$5.01
 Total: \$21.72 (est. 2025)

PARKING
 3 levels of underground heated parking

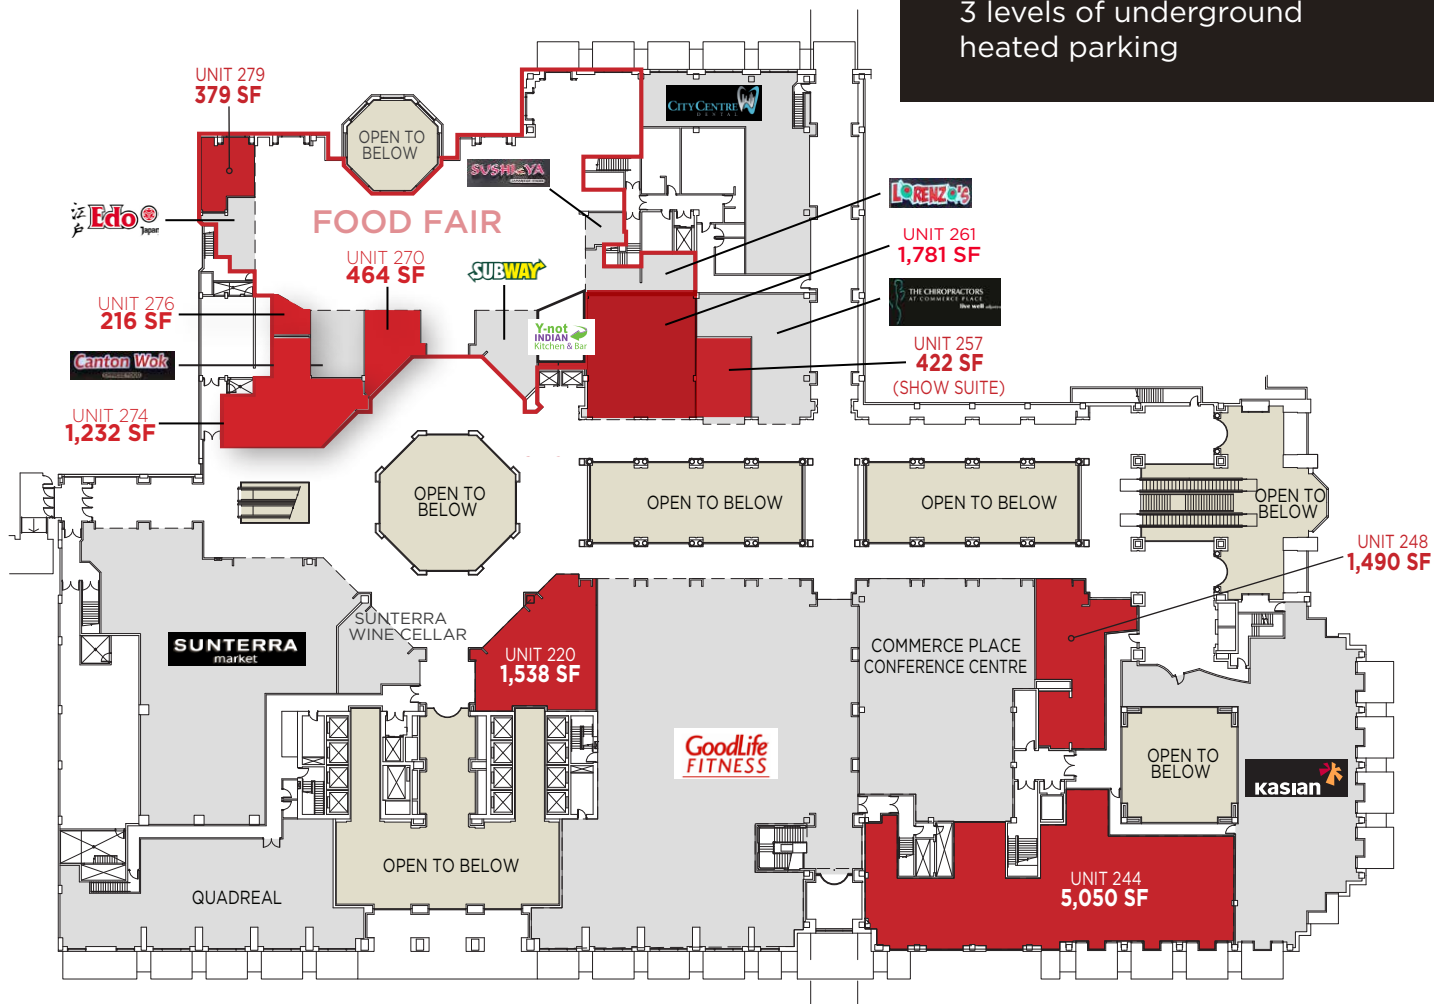

PROPERTY OVERVIEW



LRT Stops



Capital LRT Line



Metro LRT Line



Above Ground Pedway



Below ground Pedway



CONNECT DOWNTOWN

SHOPPING, RESTAURANTS & SERVICES

Hundreds of retailers within walking distance

ROGERS PLACE & ICE DISTRICT


Events, shopping and future plaza


TRANSPORTATION CONNECTIVITY

Parkade, excellent LRT and bus route access

PEDWAY CONNECTED

- City Centre & Commerce Place
- Rogers Place & Ice District Buildings
- Parkades
- Churchill & Central LRT Stations
- Arts District Buildings
- Restaurants, Services and Shopping

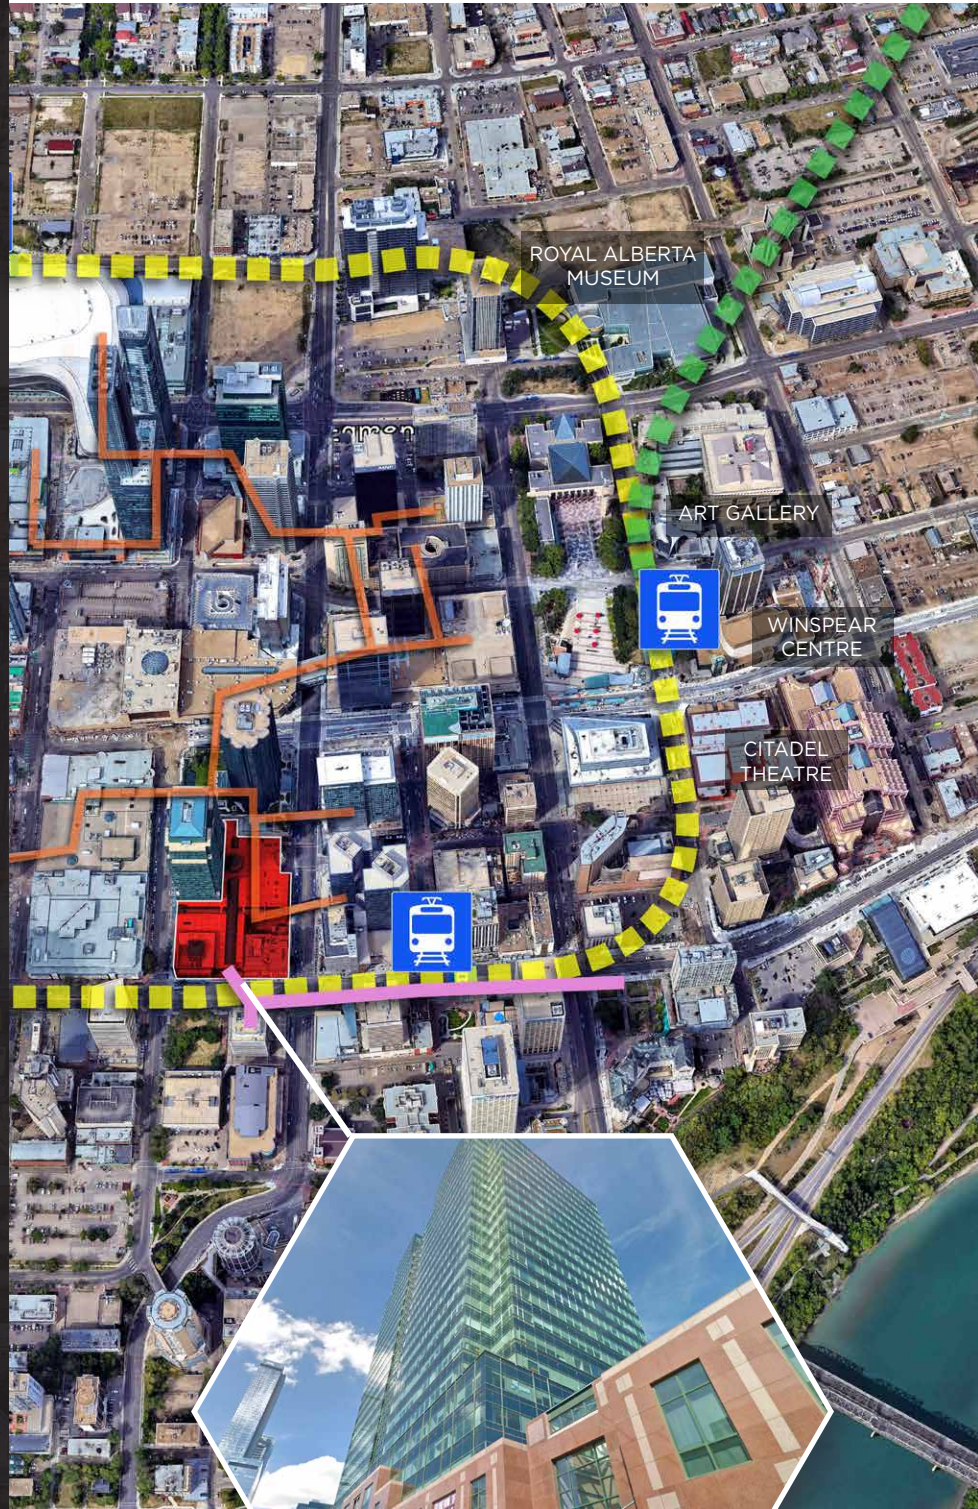

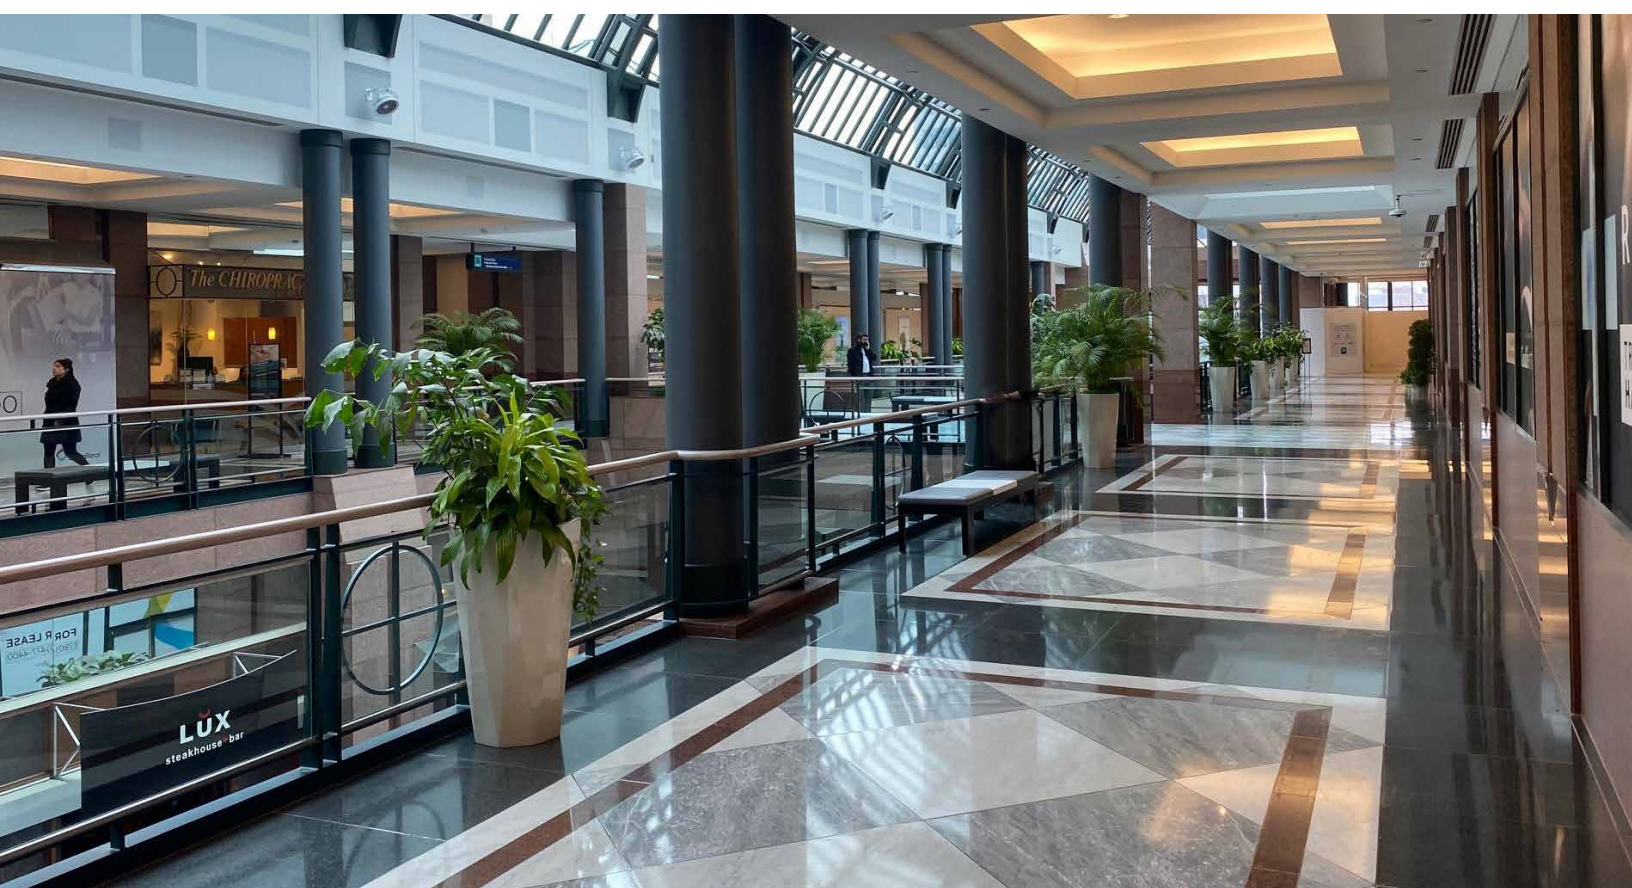

UNIT 195 PHOTOS
2,184 SF



Brett Killips

Partner
780 702 2948
brett.killips@cwedm.com

Dustin Bateyko

Partner
780 702 4257
dustin.bateyko@cwedm.com

Cody Miner, B.COMM.

Sales Assistant
780 702 2982
cody.miner@cwedm.com

cwedm.com



**CUSHMAN &
WAKEFIELD**
Edmonton