

SALE/LEASE

**18,702 SF
ON 3.29 ACRES**

**EXTREMELY RARE
OWNER/USER
PROPERTY WITH
LOW SITE COVERAGE**

**9304 39 AVENUE
EDMONTON, AB**

Cushman & Wakefield Edmonton
Suite 2700, TD Tower
10088 102 Avenue
Edmonton, AB T5J 2Z1
cwedm.com

Chris Sieben
Partner
780 720 0227
chris.sieben@cwedm.com

Cushman & Wakefield Edmonton is independently owned and operated / A Member of the Cushman & Wakefield Alliance. No warranty or representation express or implied is made to the accuracy or completeness of the information contained herein, and same is submitted subject to errors, omissions, change of price, rental or other conditions, withdrawal without notice, and to any special listing conditions imposed by the property owner(s). As applicable, we make no representation as to the condition of the property for properties in question. April 28, 2023



SITE

PROPERTY HIGHLIGHTS

- Great opportunity for an owner/user to obtain a 18,702 SF building with large partially paved and fully fenced yard in south east Edmonton
- Property was featured in the Alberta Association of Architects “Chronicle of Significant Alberta Architecture” in February 2003, as a significant architectural development still standing in Alberta
- The property has frontage onto 39 Avenue and great proximity to Whitemud Drive to the north

PROPERTY DETAILS

MUNICIPAL ADDRESS

9304 39 Avenue
Edmonton, AB

LEGAL ADDRESS

Plan 1120946 Block 5 Lot 9A

BUILDING TYPE

Office/Warehouse/Shop

ZONING

IB (Business Industrial)

NEIGHBOURHOOD

Strathcona Industrial Park

SITE SIZE

3.29 Acres

BUILDING SIZE

18,702 SF

PROPERTY TAXES (2019)

\$98,618.15

FINANCIAL INFORMATION

SALE PRICE / LEASE RATE
Contact Listing Agent

OPERATING COSTS
NNN



BUILDING PLAN & SPECIFICATIONS

BUILDING SIZE

Main Floor Office 3,264 SF
Second Floor Office 2,657 SF
Shop/Service Area 12,781 SF

Total Size 18,702 SF

*3,750 SF wood storage mezzanine
in shop, not included in the GLA*

SITE COVERAGE RATIO

11.2%

BUILDING AGE

1998

LOADING

(3) Grade

POWER

120/208 Volt
800 Amp, 3 Phase (TBC)

CEILING HEIGHT

18.5' clear


AVAILABLE

Q2 2020




SITE PLAN

WAREHOUSE PLAN

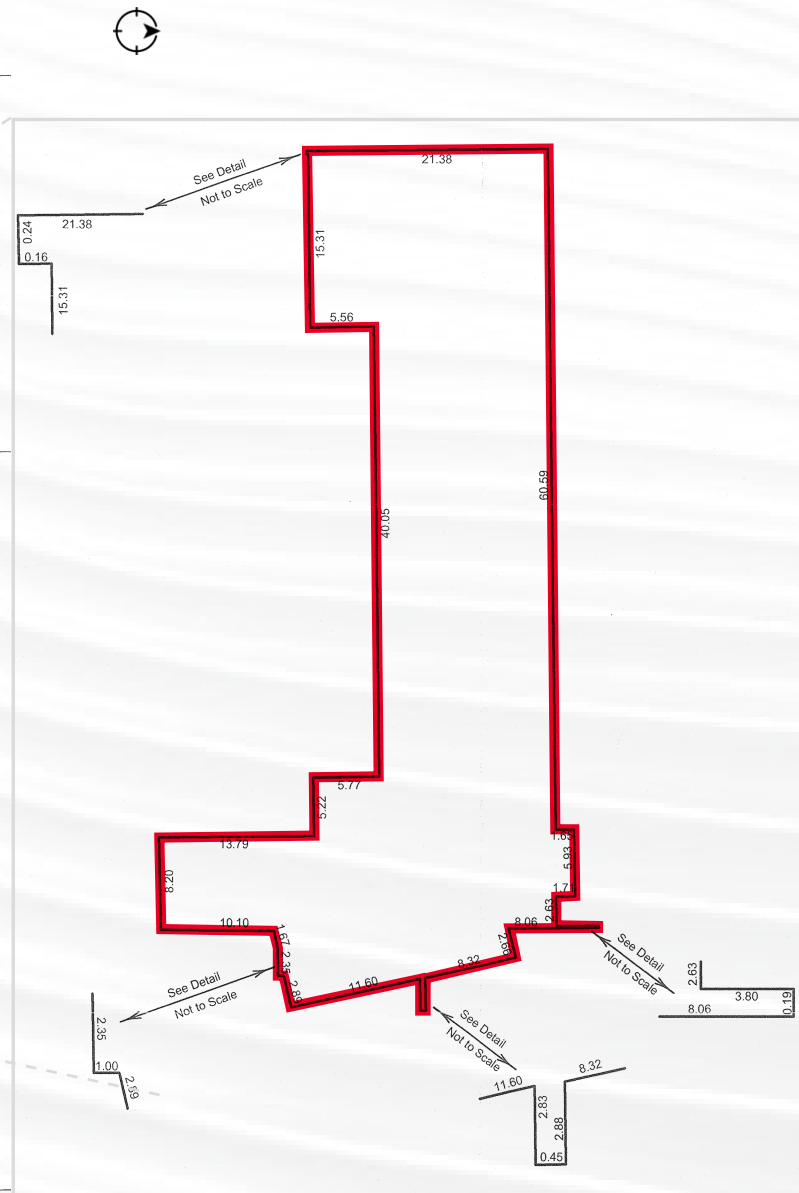


MAIN FLOOR PLAN




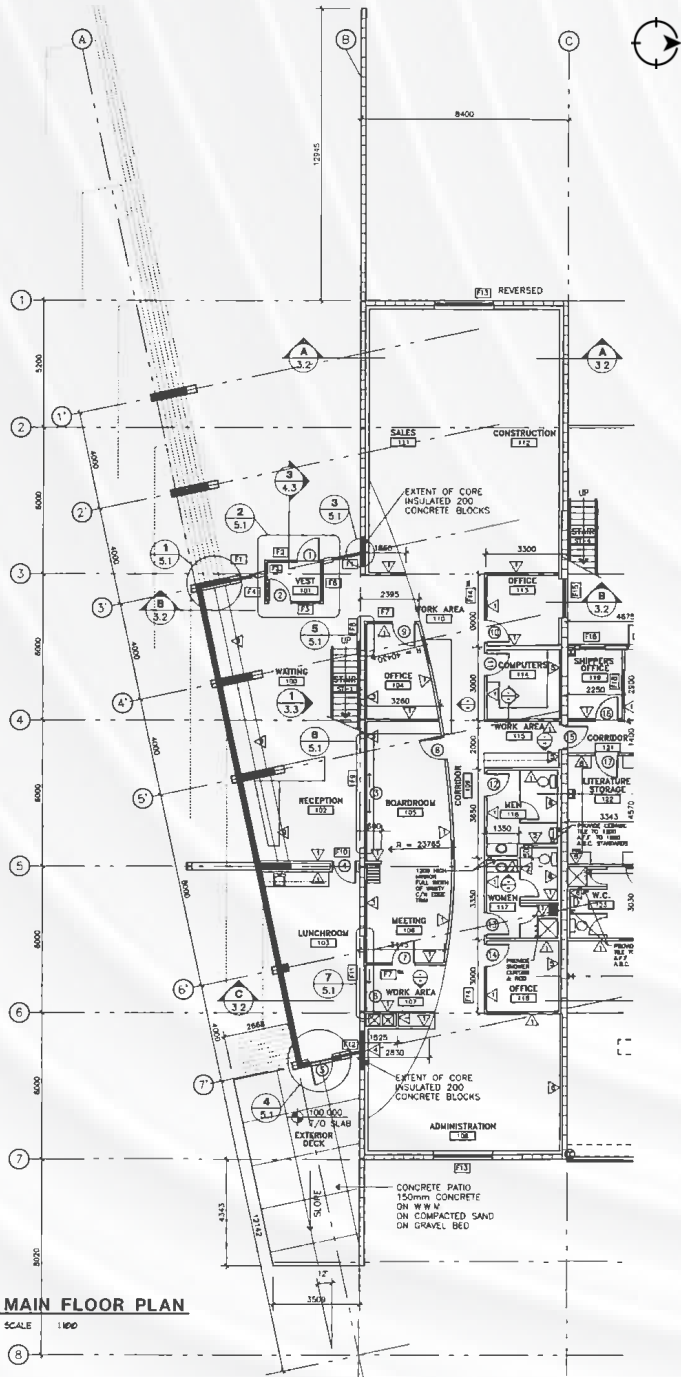


1 MAIN FLOOR PLAN
SCALE 1:100


MEZZANINE FLOOR PLAN

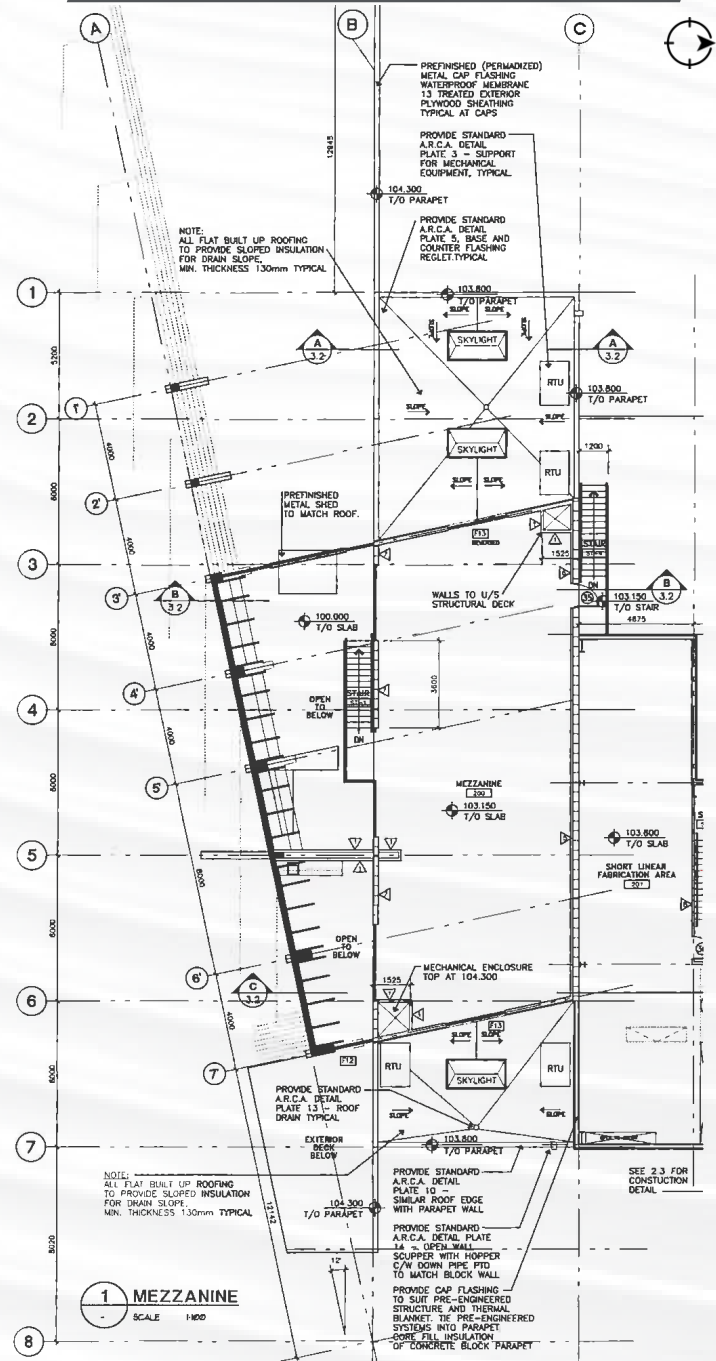

1 MEZZANINE
SCALE 1:100

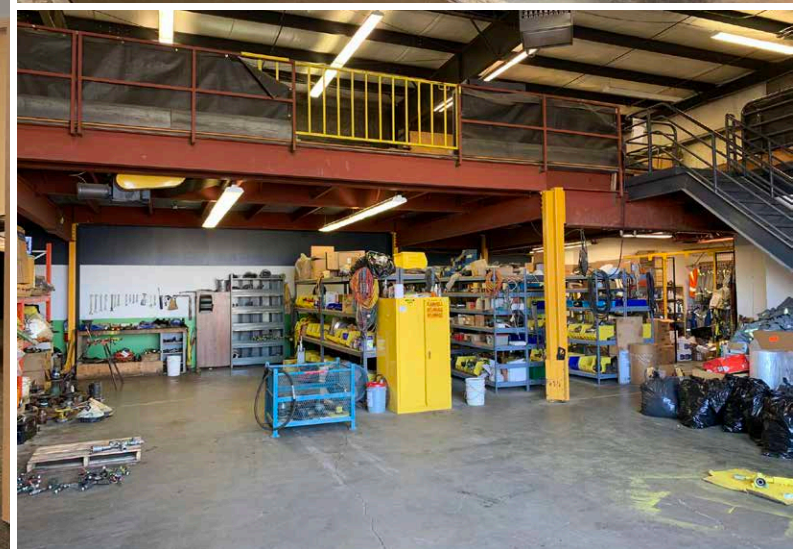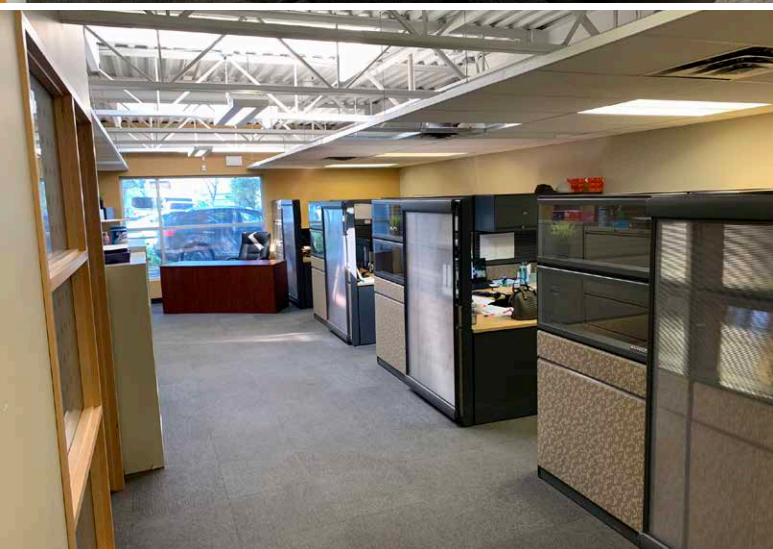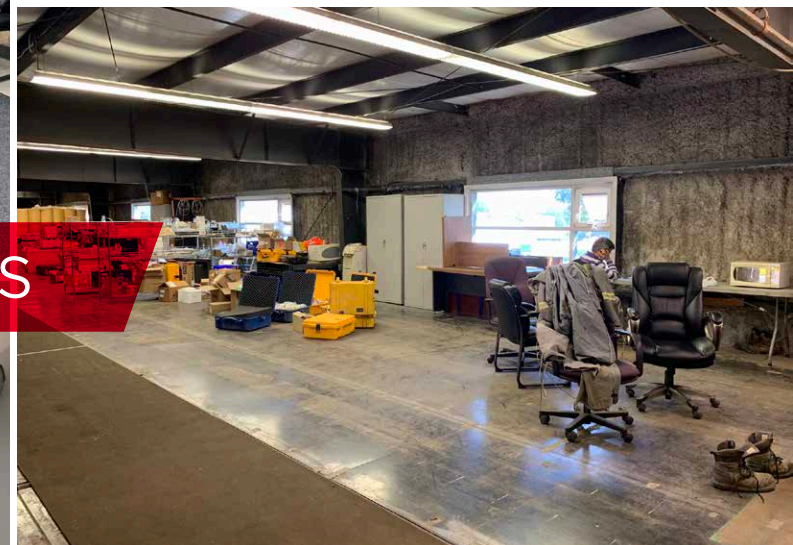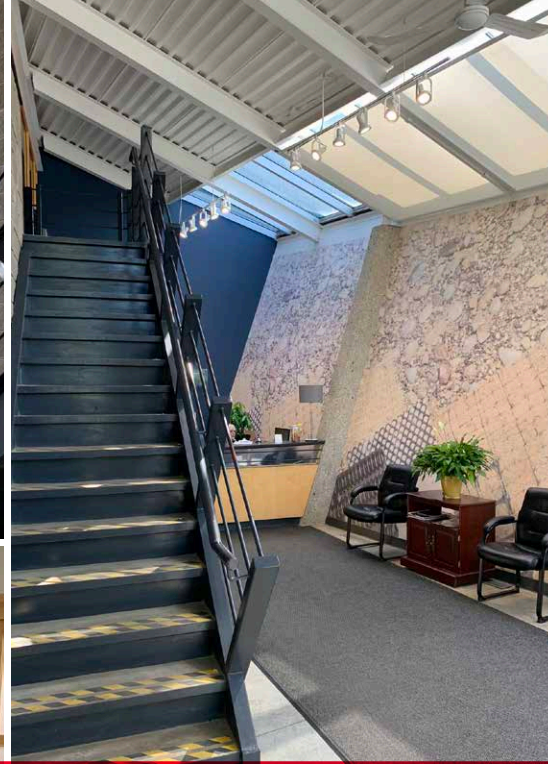

PROPERTY PHOTOS

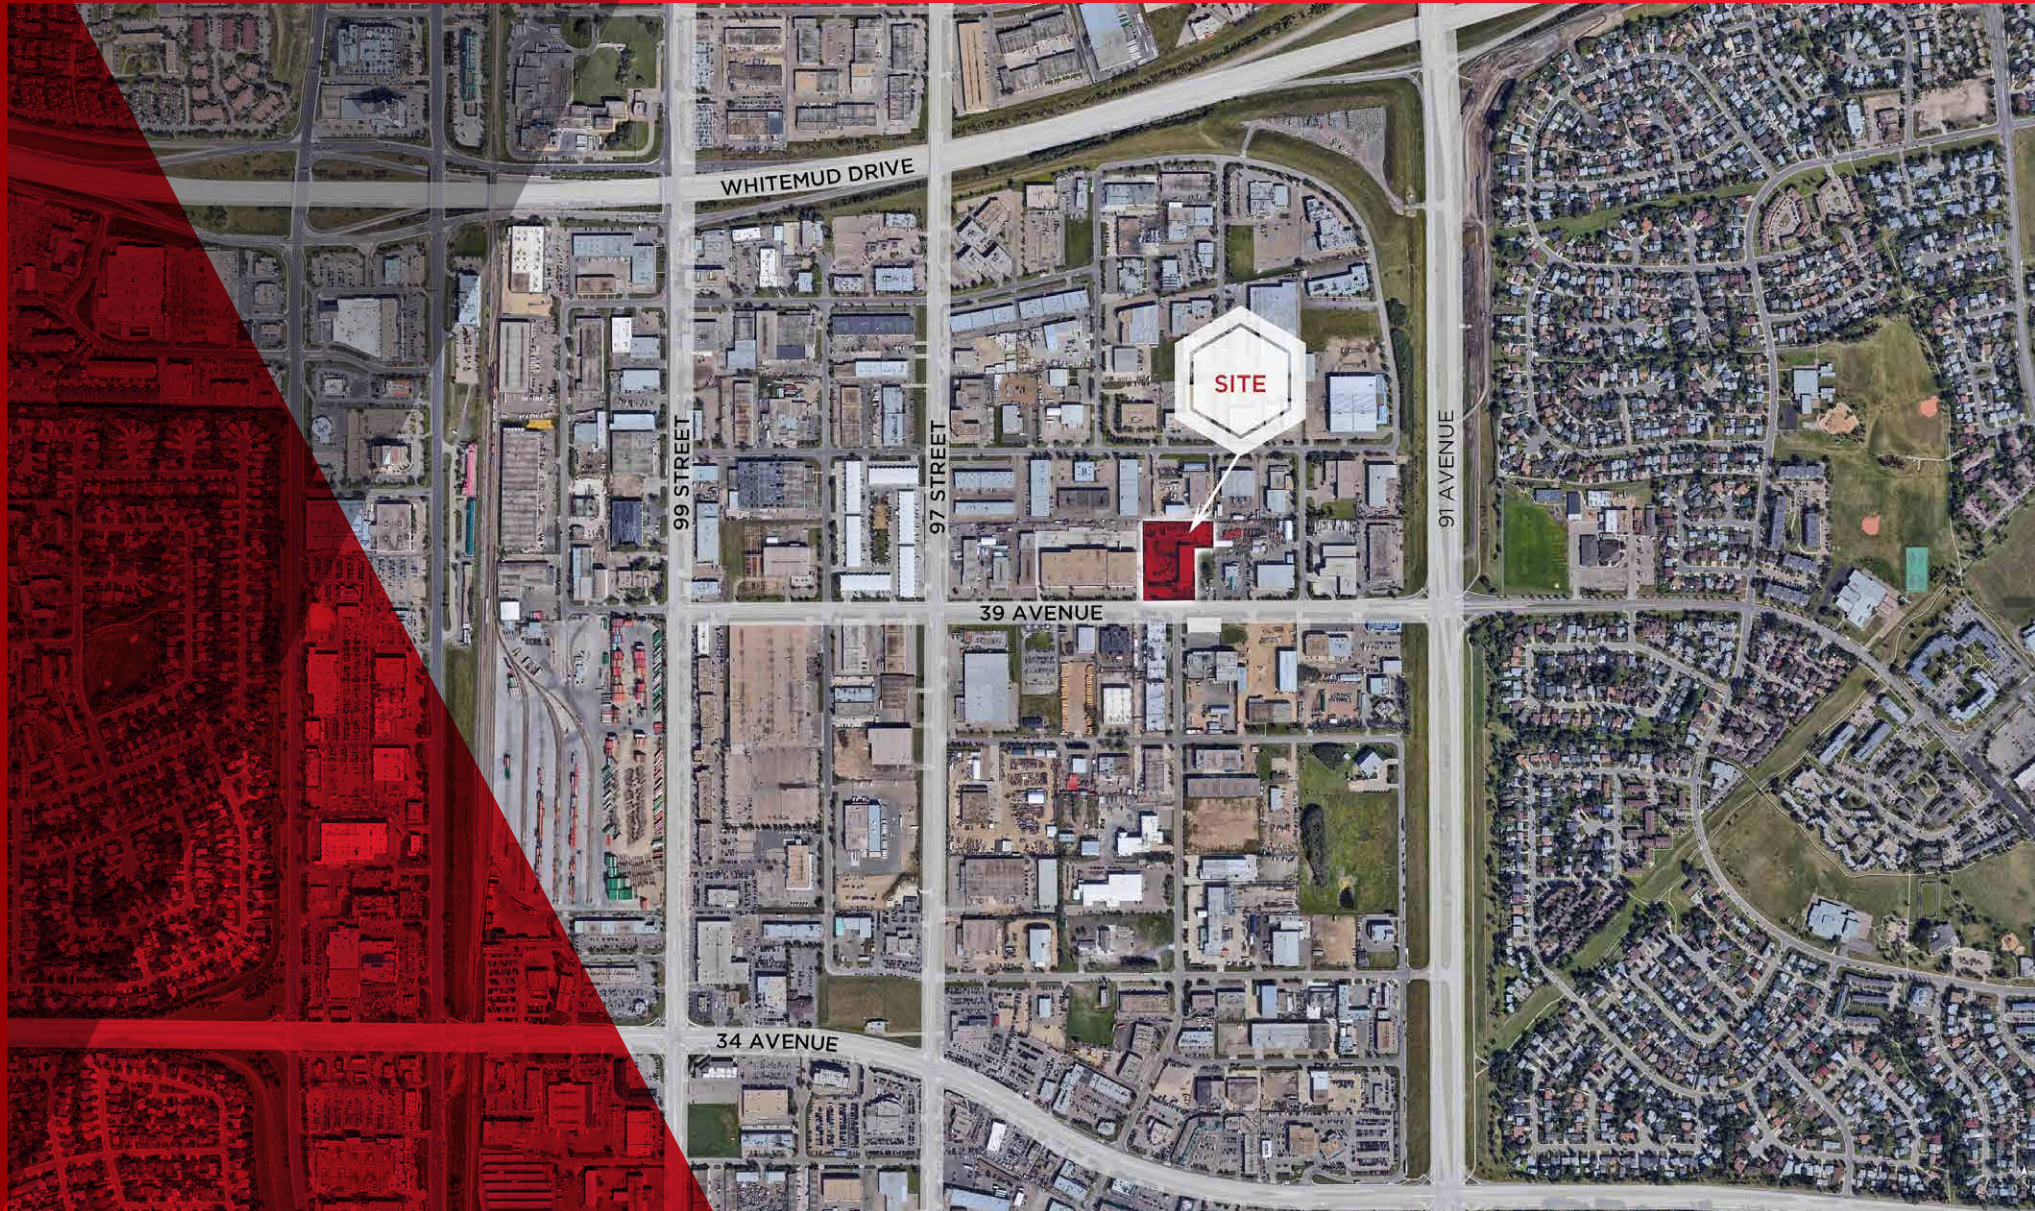

cwedm.com



Chris Sieben

Partner

780 720 0227

chris.sieben@cwedm.com

Upon the execution of the Vendor's form of confidentiality Agreement ("CA"), qualified prospective Purchasers will be provided with access to additional detailed information.